
| kstatt Stü | ckliste: BL/1 | | | | Anzahl: 1 St | |
|------------|---------------|----------|------|-----------|----------------|--------------|
| tion | Profil | Material | Anz. | Länge(mm) | Oberfläche(m²) | Gewicht (kg) |
| 3 | CHS610*30 | S355JR | 1 | 500 | 0.49 | 99.8 |
|) | PL30*1010 | S355JR | 1 | 2000 | 3.36 | 377.4 |
| ļ | PL30*500 | S355JR | 1 | 2000 | 1.83 | 190.4 |
| , | PL30*250 | S355JR | 6 | 690 | 1.55 | 146.0 |
| 3 | PL30*500 | S355JR | 5 | 690 | 2.27 | 231.1 |
|) | PL30*244 | S355JR | 1 | 500 | 0.29 | 28.7 |
| 3 | PL30*100 | S355JR | 2 | 203 | 0.11 | 9.0 |
| 5 | PL5*300 | S355JR | 1 | 595 | 0.29 | 5.5 |
| Gesamt: | | | | | 10.19 | 1087.9 |

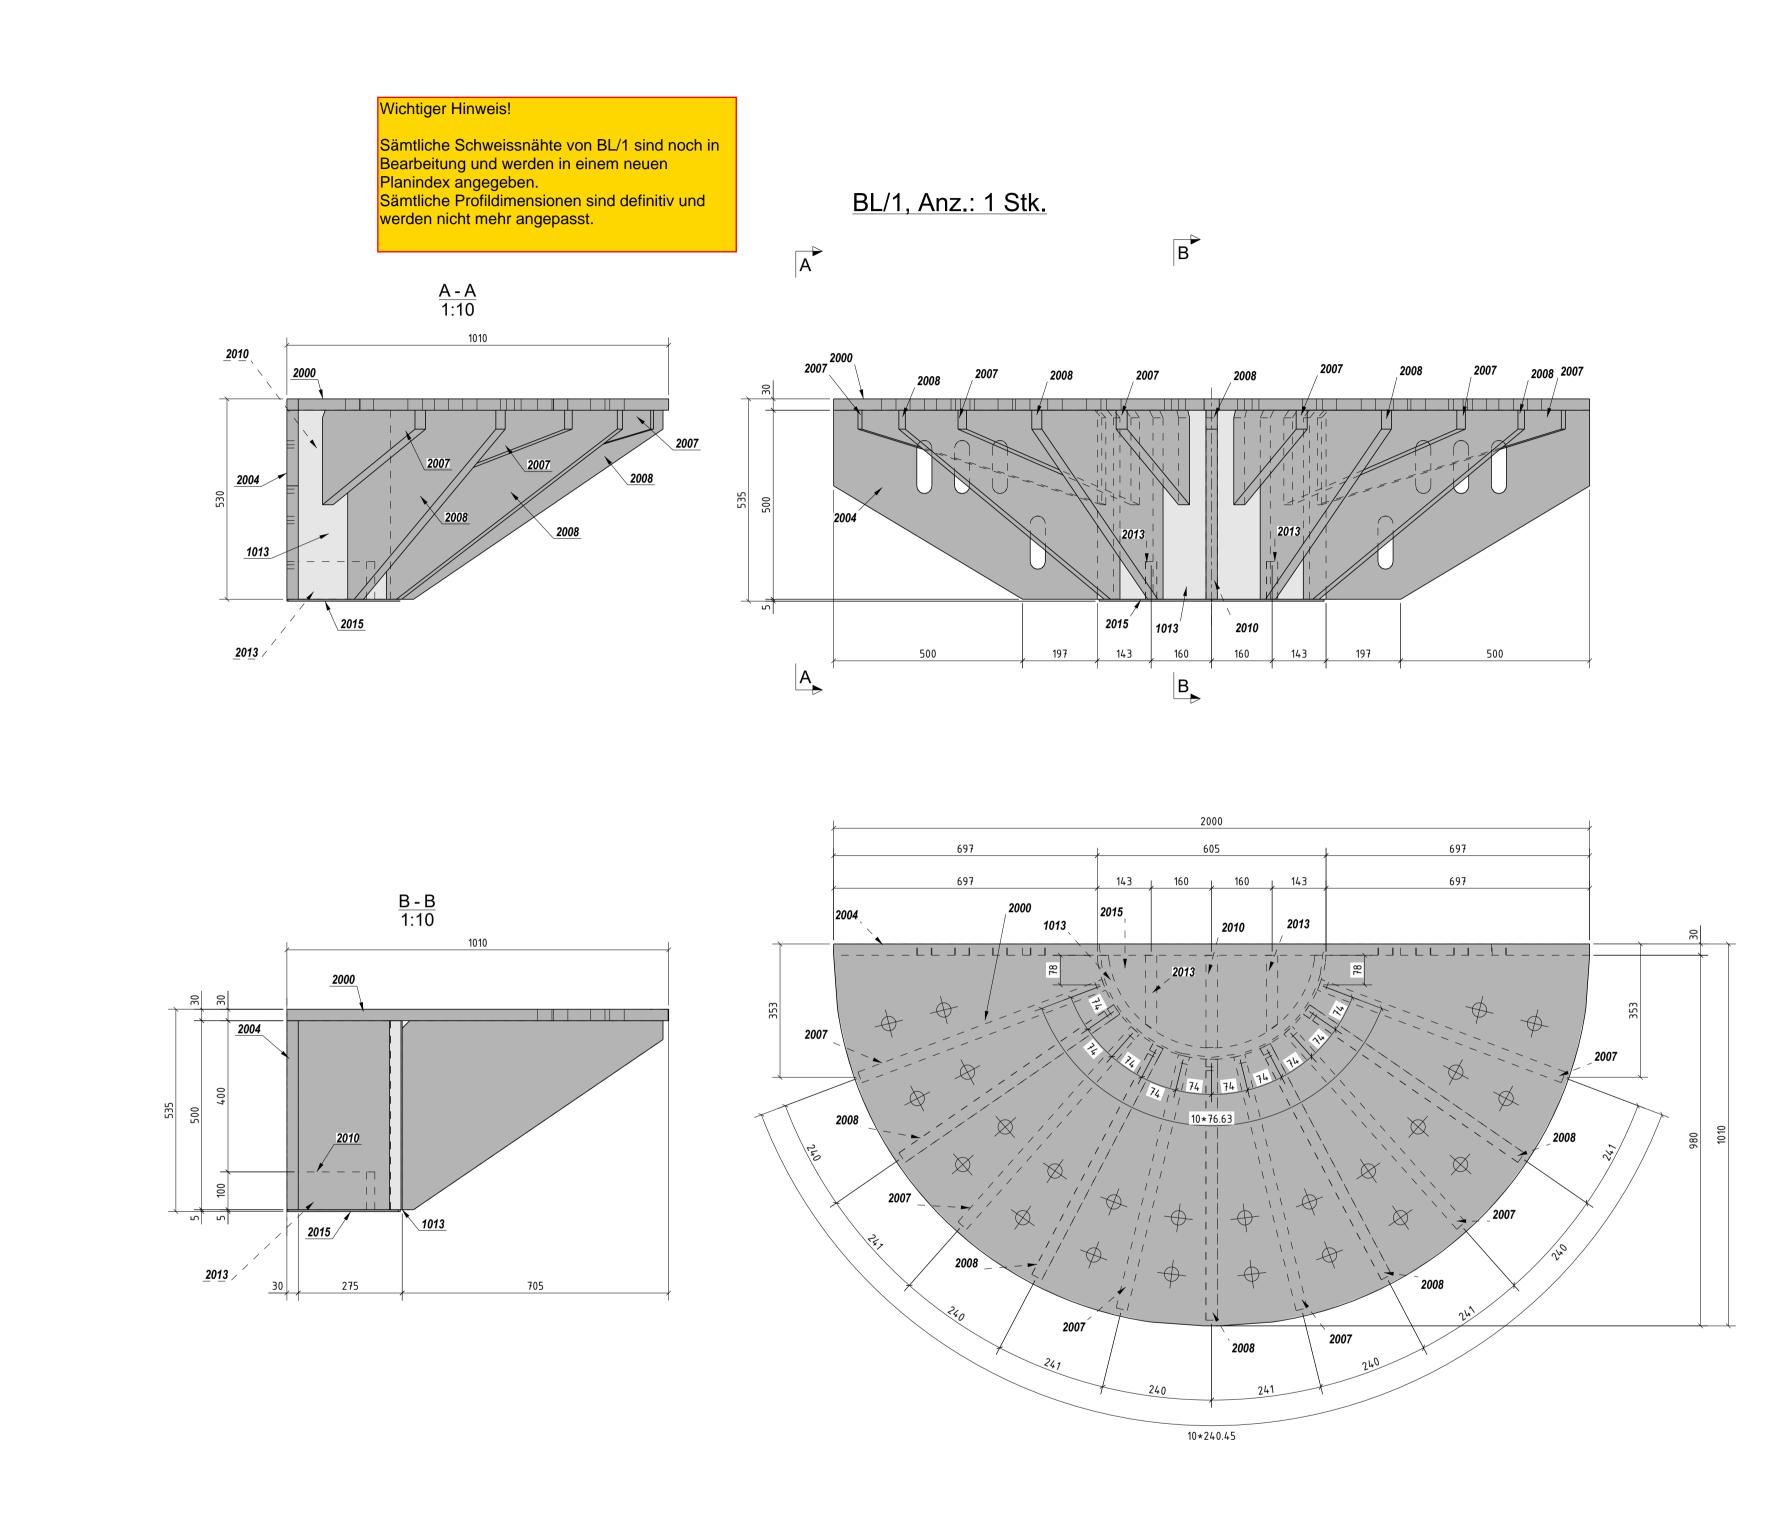

Structures